
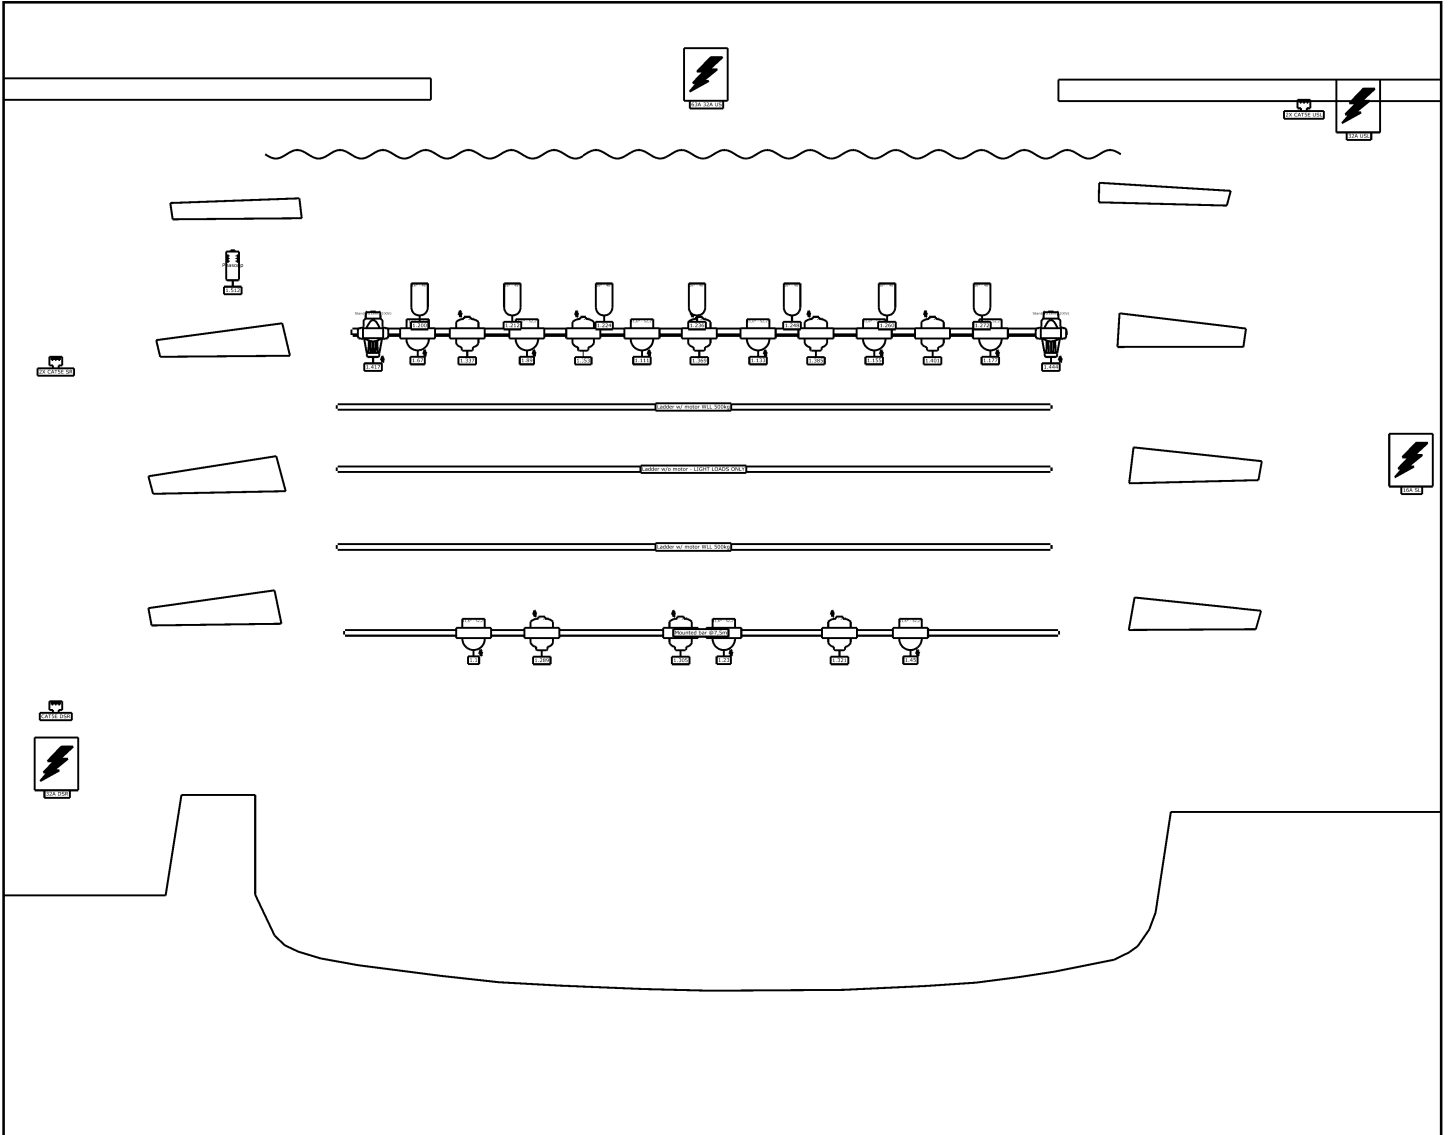
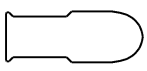
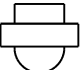
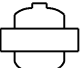
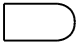
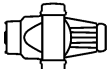



QUICK REFERENCE

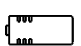

Patch info

-  Niethammer Conventional Profiles @ 1.001 (37)
-  Rogue 2X Wash 22ch @2.001 (9)
-  Acme XA-400 BSW 19ch @ 2.289 (8)
-  COLORado 1-Quad Zoom Tour 25ch @ 2.200 (7)
-  VL1000 ERS TS 27ch @ 2.350 & 2.375 (2)
-  Peasoup Hazer @ 1.512 (1)
-  House Lights @ 1.501-503

Project	Järvenpää-talo Lighting Plot	
Date	09.05.2023	
Drawing author	saku.tamminen@jarvenpaa.fi	040 315 3933

